

THIS DOCUMENT HAS BEEN CREATED TO SHOW THE ROLLOUT PLAN OF NSCDS ON WESSEX ROUTE, OVERLAYED ON THE CTD

PRODUCED TO NR/SPEL/P27216 ISSUE 3 (26/08/2008).

UNLESS ENDORSED WITH THE DRAWING OFFICE DATE STAMP IN RED
ALL COPIES ARE UNCONTROLLED AND AMENDMENTS/UPDATES WILL NOT AUTOMATICALLY FOLLOW

EAST FELTHAM SUBSTATION INSTALLED.
LINDFORD STREET T.P.HUT ADDED.

DRAWN BY:	N.BARRETT
DATE:	11/06/2021
CHKD BY:	G.LEES
DATE:	01/06/2021
APPD BY:	S.CHAPER
DATE:	01/06/2021




COMPREHENSIVE TRACK DIAGRAM MAP OF RAYNES PARK CONTROL ROOM AREA	
WessexE&PDrawingOffice@networkrail.co.uk	TELEPHONE: 03308 546379
SR / RP / 8 / 0 / 0 / H	

CTD 1820

KEY:

- IN SERVICE
- IN SERVICE BY END OF CP6
- IN SERVICE BY END OF CP7
- SUBSTATION
- T.P. HUT
- Station
- DRAWING BOUNDARIES

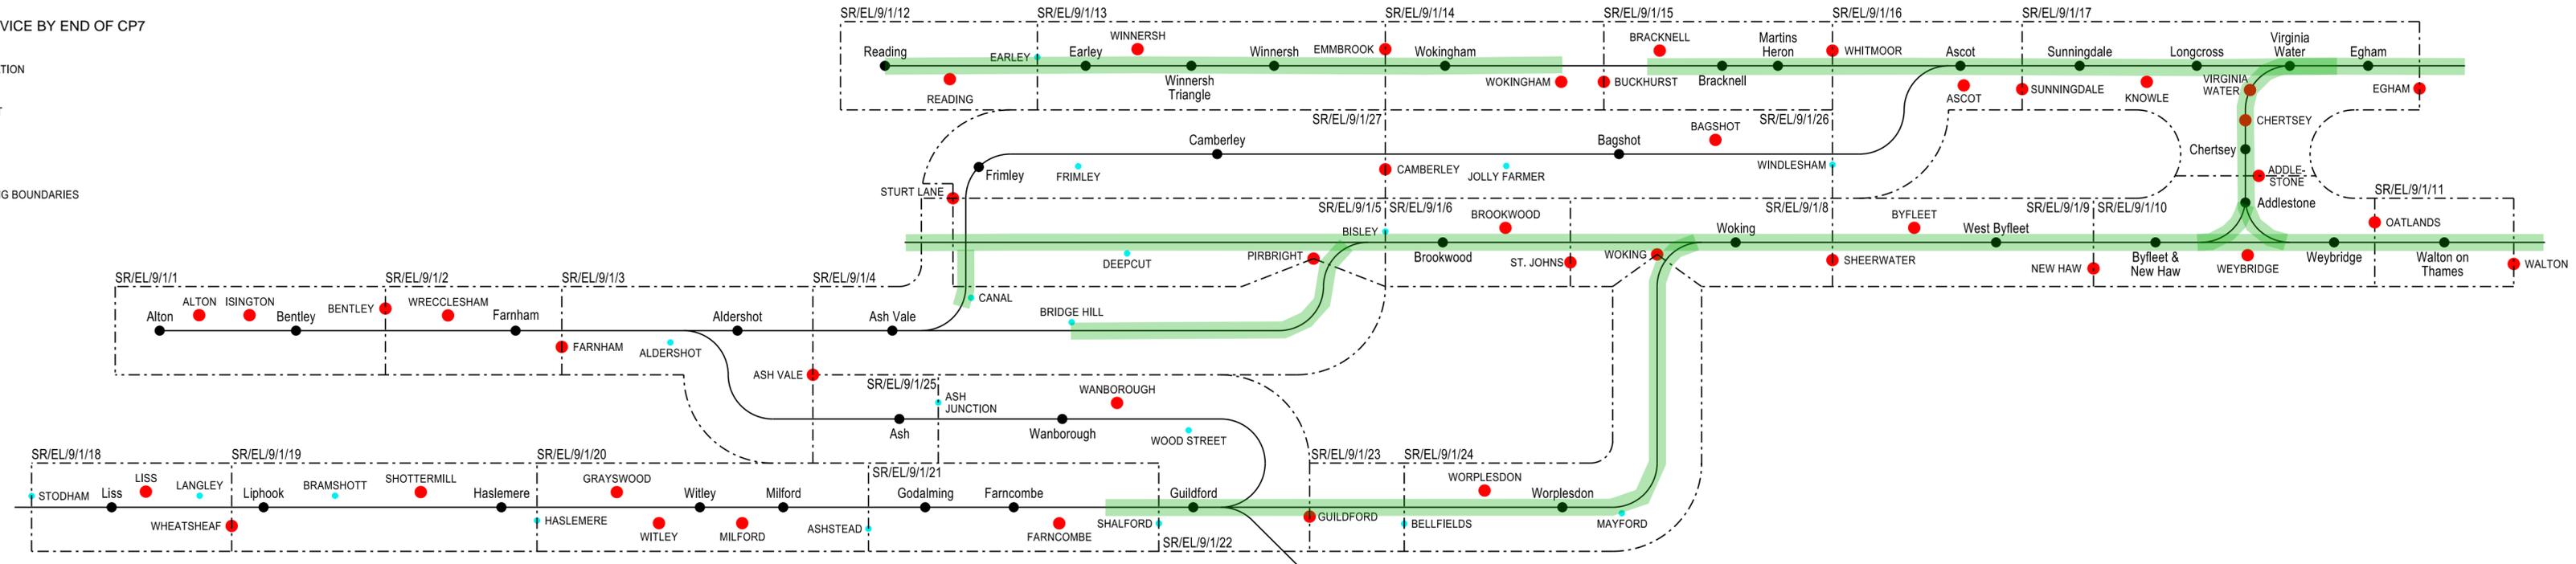

THIS DOCUMENT HAS BEEN CREATED TO SHOW THE ROLLOUT PLAN OF NSCDS ON WESSEX ROUTE, OVERLAYED ON THE CTD

PRODUCED TO NR/SPEL/27216 ISSUE 3 (26/08/2008).


UNLESS ENDORSED WITH THE DRAWING OFFICE DATE STAMP IN RED
ALL COPIES ARE UNCONTROLLED AND AMENDMENTS/UPDATES WILL NOT AUTOMATICALLY FOLLOW

DR0529_WITLEY SUBSTATION UPGRADE: WITLEY TRACK PARALLELING HUT UPGRADED TO SUBSTATION.	DRAWN BY: HADDOCK DATE: 21/03/2019 CHKD BY: GSKAY DATE: 21/03/2019 APP'D BY: GUMANN DATE: 21/03/2019
---	---



COMPREHENSIVE TRACK DIAGRAM MAP OF EASTLEIGH CONTROL ROOM (FORMERLY WOKING ECR AREA)	
WessexE&PDrawingOffice@networkrail.co.uk TELEPHONE: 03308 546379	SR / EL / 9 / 0 / 0 / H

CTD 1316

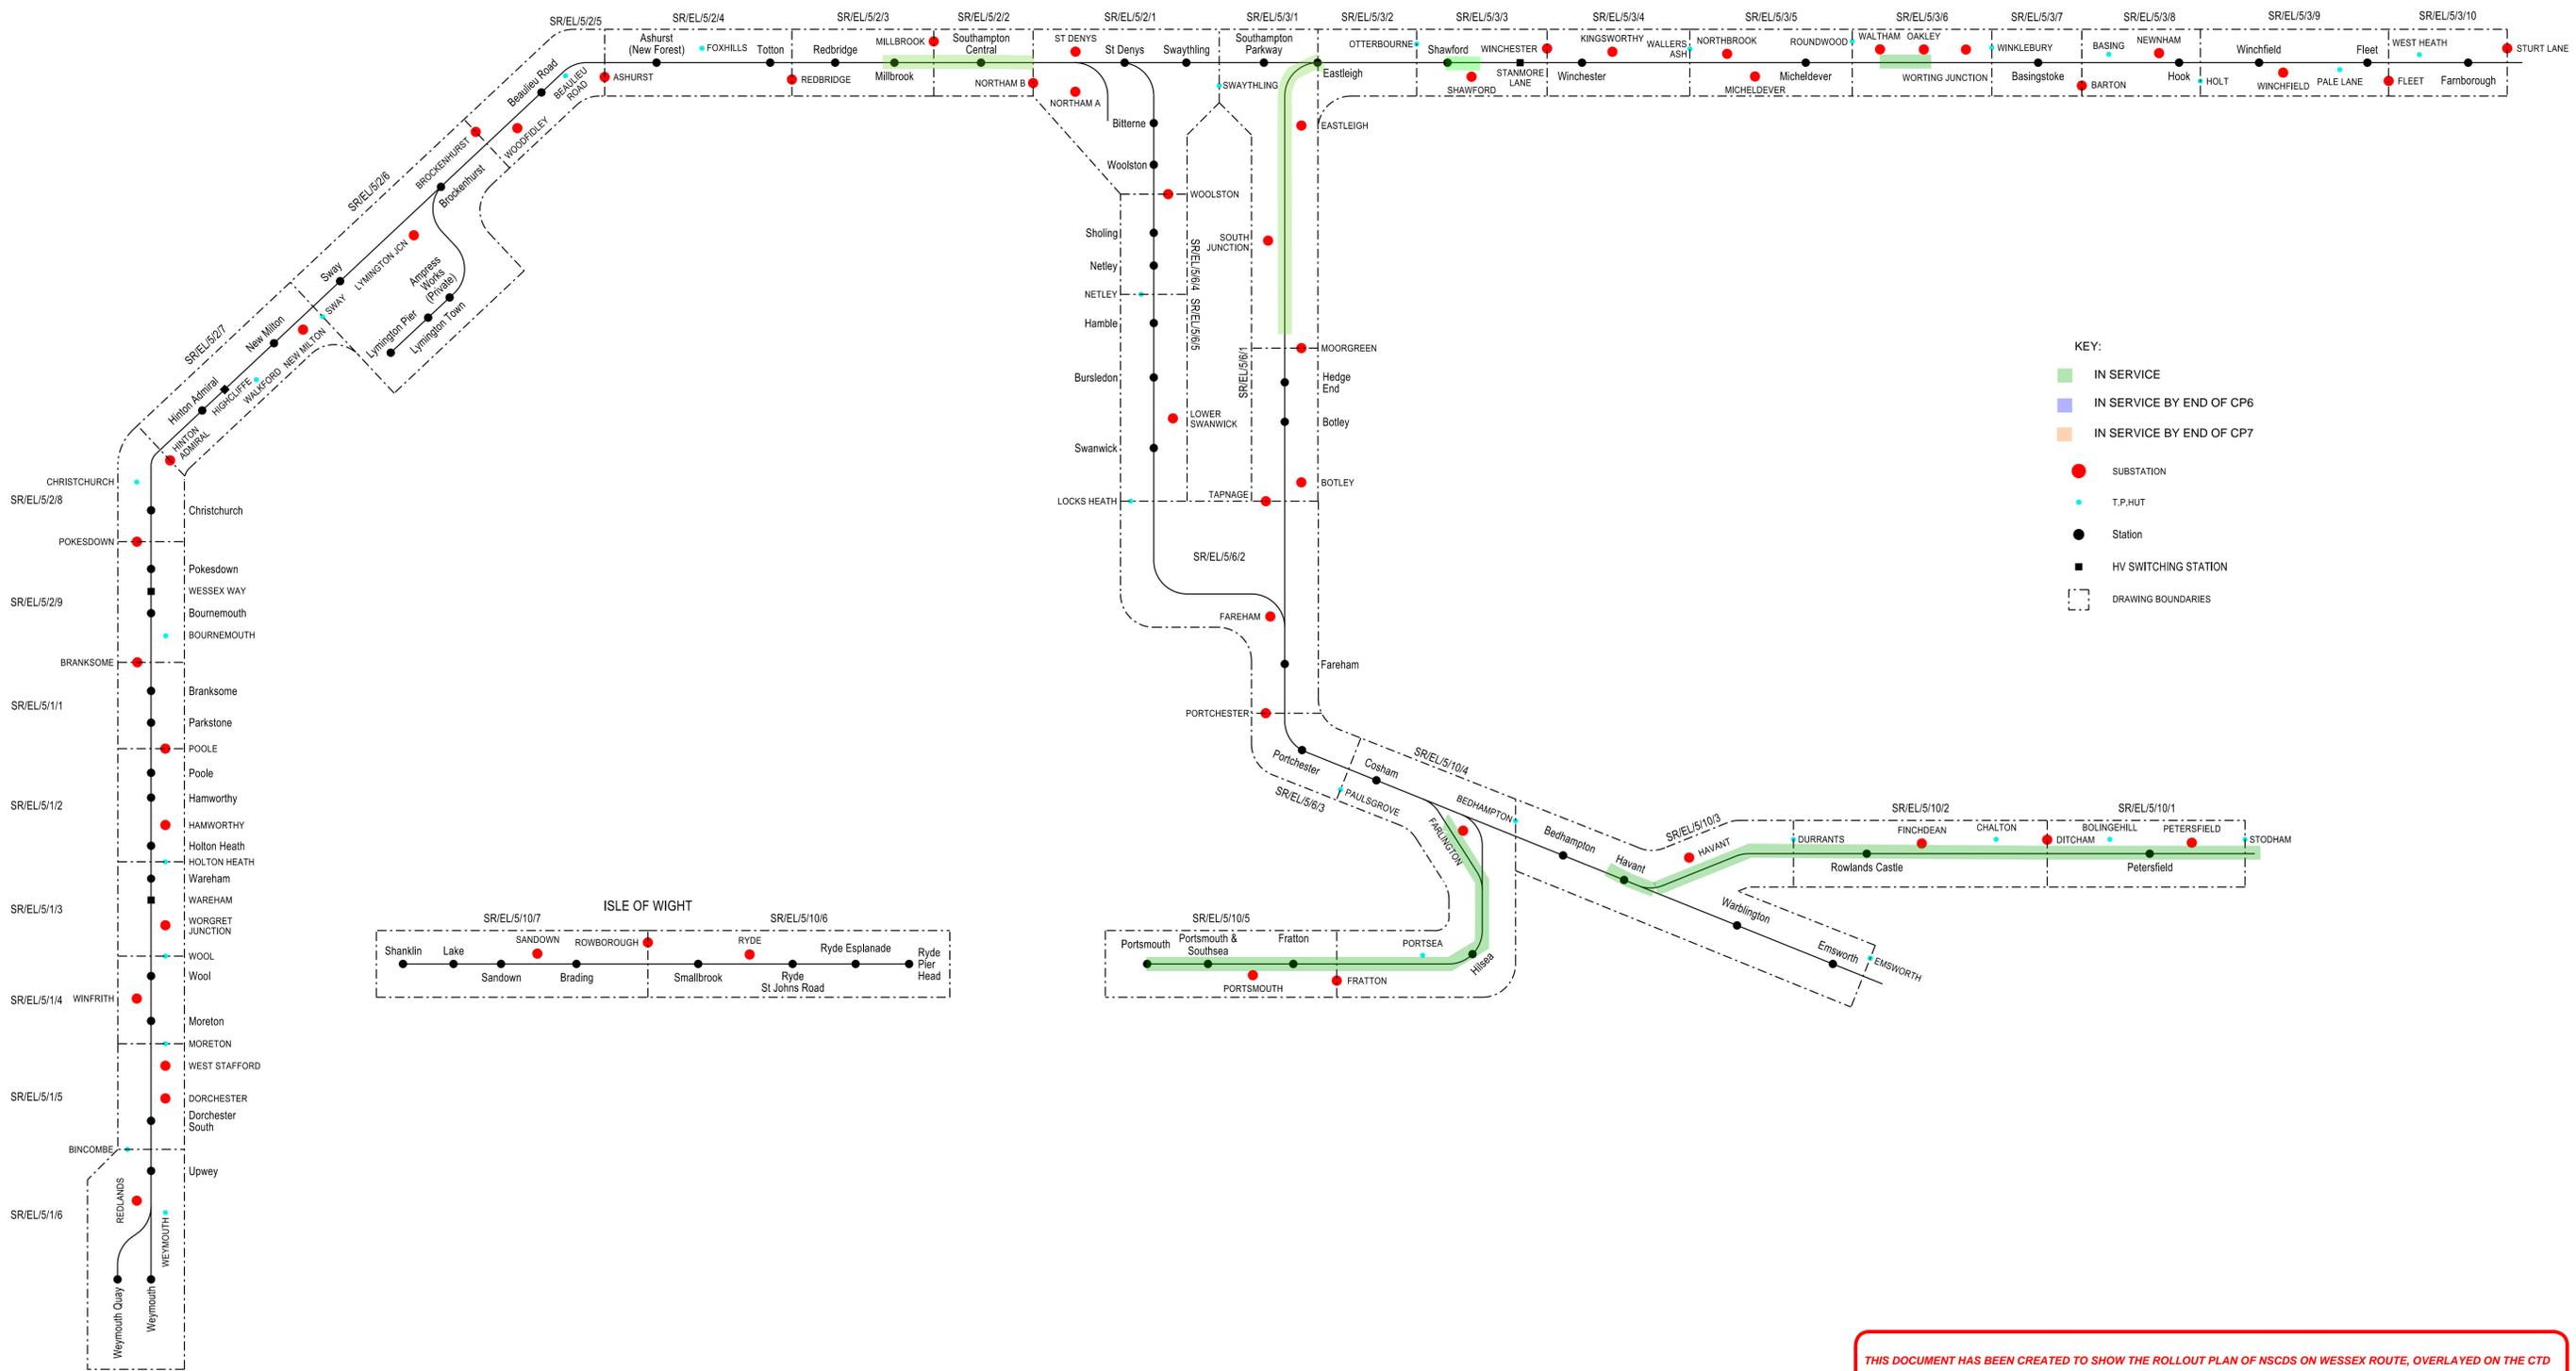

THIS DOCUMENT HAS BEEN CREATED TO SHOW THE ROLLOUT PLAN OF NSCDS ON WESSEX ROUTE, OVERLAYED ON THE CTD

PRODUCED TO NR/SPEL/272/18 ISSUE 3 (26/08/2016)

UNLESS ENDORSED WITH THE DRAWING OFFICE DATE STAMP IN RED
ALL COPIES ARE UNCONTROLLED AND AMENDMENTS/UPDATES WILL NOT AUTOMATICALLY FOLLOW

NORTHAM SUBSTATION RENAMED TO NORTHAM A SUBSTATION.
SOUTHAMPTON SUBSTATION RENAMED TO NORTHAM B SUBSTATION.

DRAWING LAYOUT REVISED

DATE: 20/02/19
DRAWN BY: GJ/MLN
CHECKED BY: GJ/MLN
DATE: 20/02/19
DRAWN BY: GJ/MLN
CHECKED BY: GJ/MLN
DATE: 20/02/19

Network Rail

COMPREHENSIVE TRACK DIAGRAM
MAP OF EASTLEIGH CONTROL ROOM AREA

WessexE&P Drawing Office@networkrail.co.uk
TELEPHONE: 03308 546379

SR/EL/5/0/0/C

CTD 1072

Produced By NETWORK RAIL LTD.