

THIS DOCUMENT HAS BEEN CREATED TO SHOW THE ROLLOUT PLAN OF NSCD'S ON SUSSEX ROUTE, OVERLAYED IN THIS CTD.

NR-SSD-EP-DOC-0011

SIGNED MASTER COPY HELD IN THE NETWORK RAIL (SUSSEX) DRAWING OFFICE

UNLESS ENDORSED WITH THE DRAWING OFFICE DATE STAMP IN RED ALL COPIES ARE UNCONTROLLED AND AMENDMENTS/UPDATES WILL NOT AUTOMATICALLY FOLLOW

CONTACT PHONE NUMBER CORRECTED
EPSOM SWITCHING STATION & T.P. HUT CHANGED TO EPSOM SUBSTATION
SMITHAM STATION IS NOW COULSDON TOWN




COMPREHENSIVE TRACK DIAGRAM
MAP OF SELHURST CONTROL ROOM AREA

DATE : 21/02/94
TELEPHONE : 085 - 72805

SR / SU / 7 / 0 / 0 / F

THIS DOCUMENT HAS BEEN CREATED TO SHOW THE ROLLOUT PLAN OF NSCD'S ON SUSSEX ROUTE, OVERLAYED IN THIS CTD.

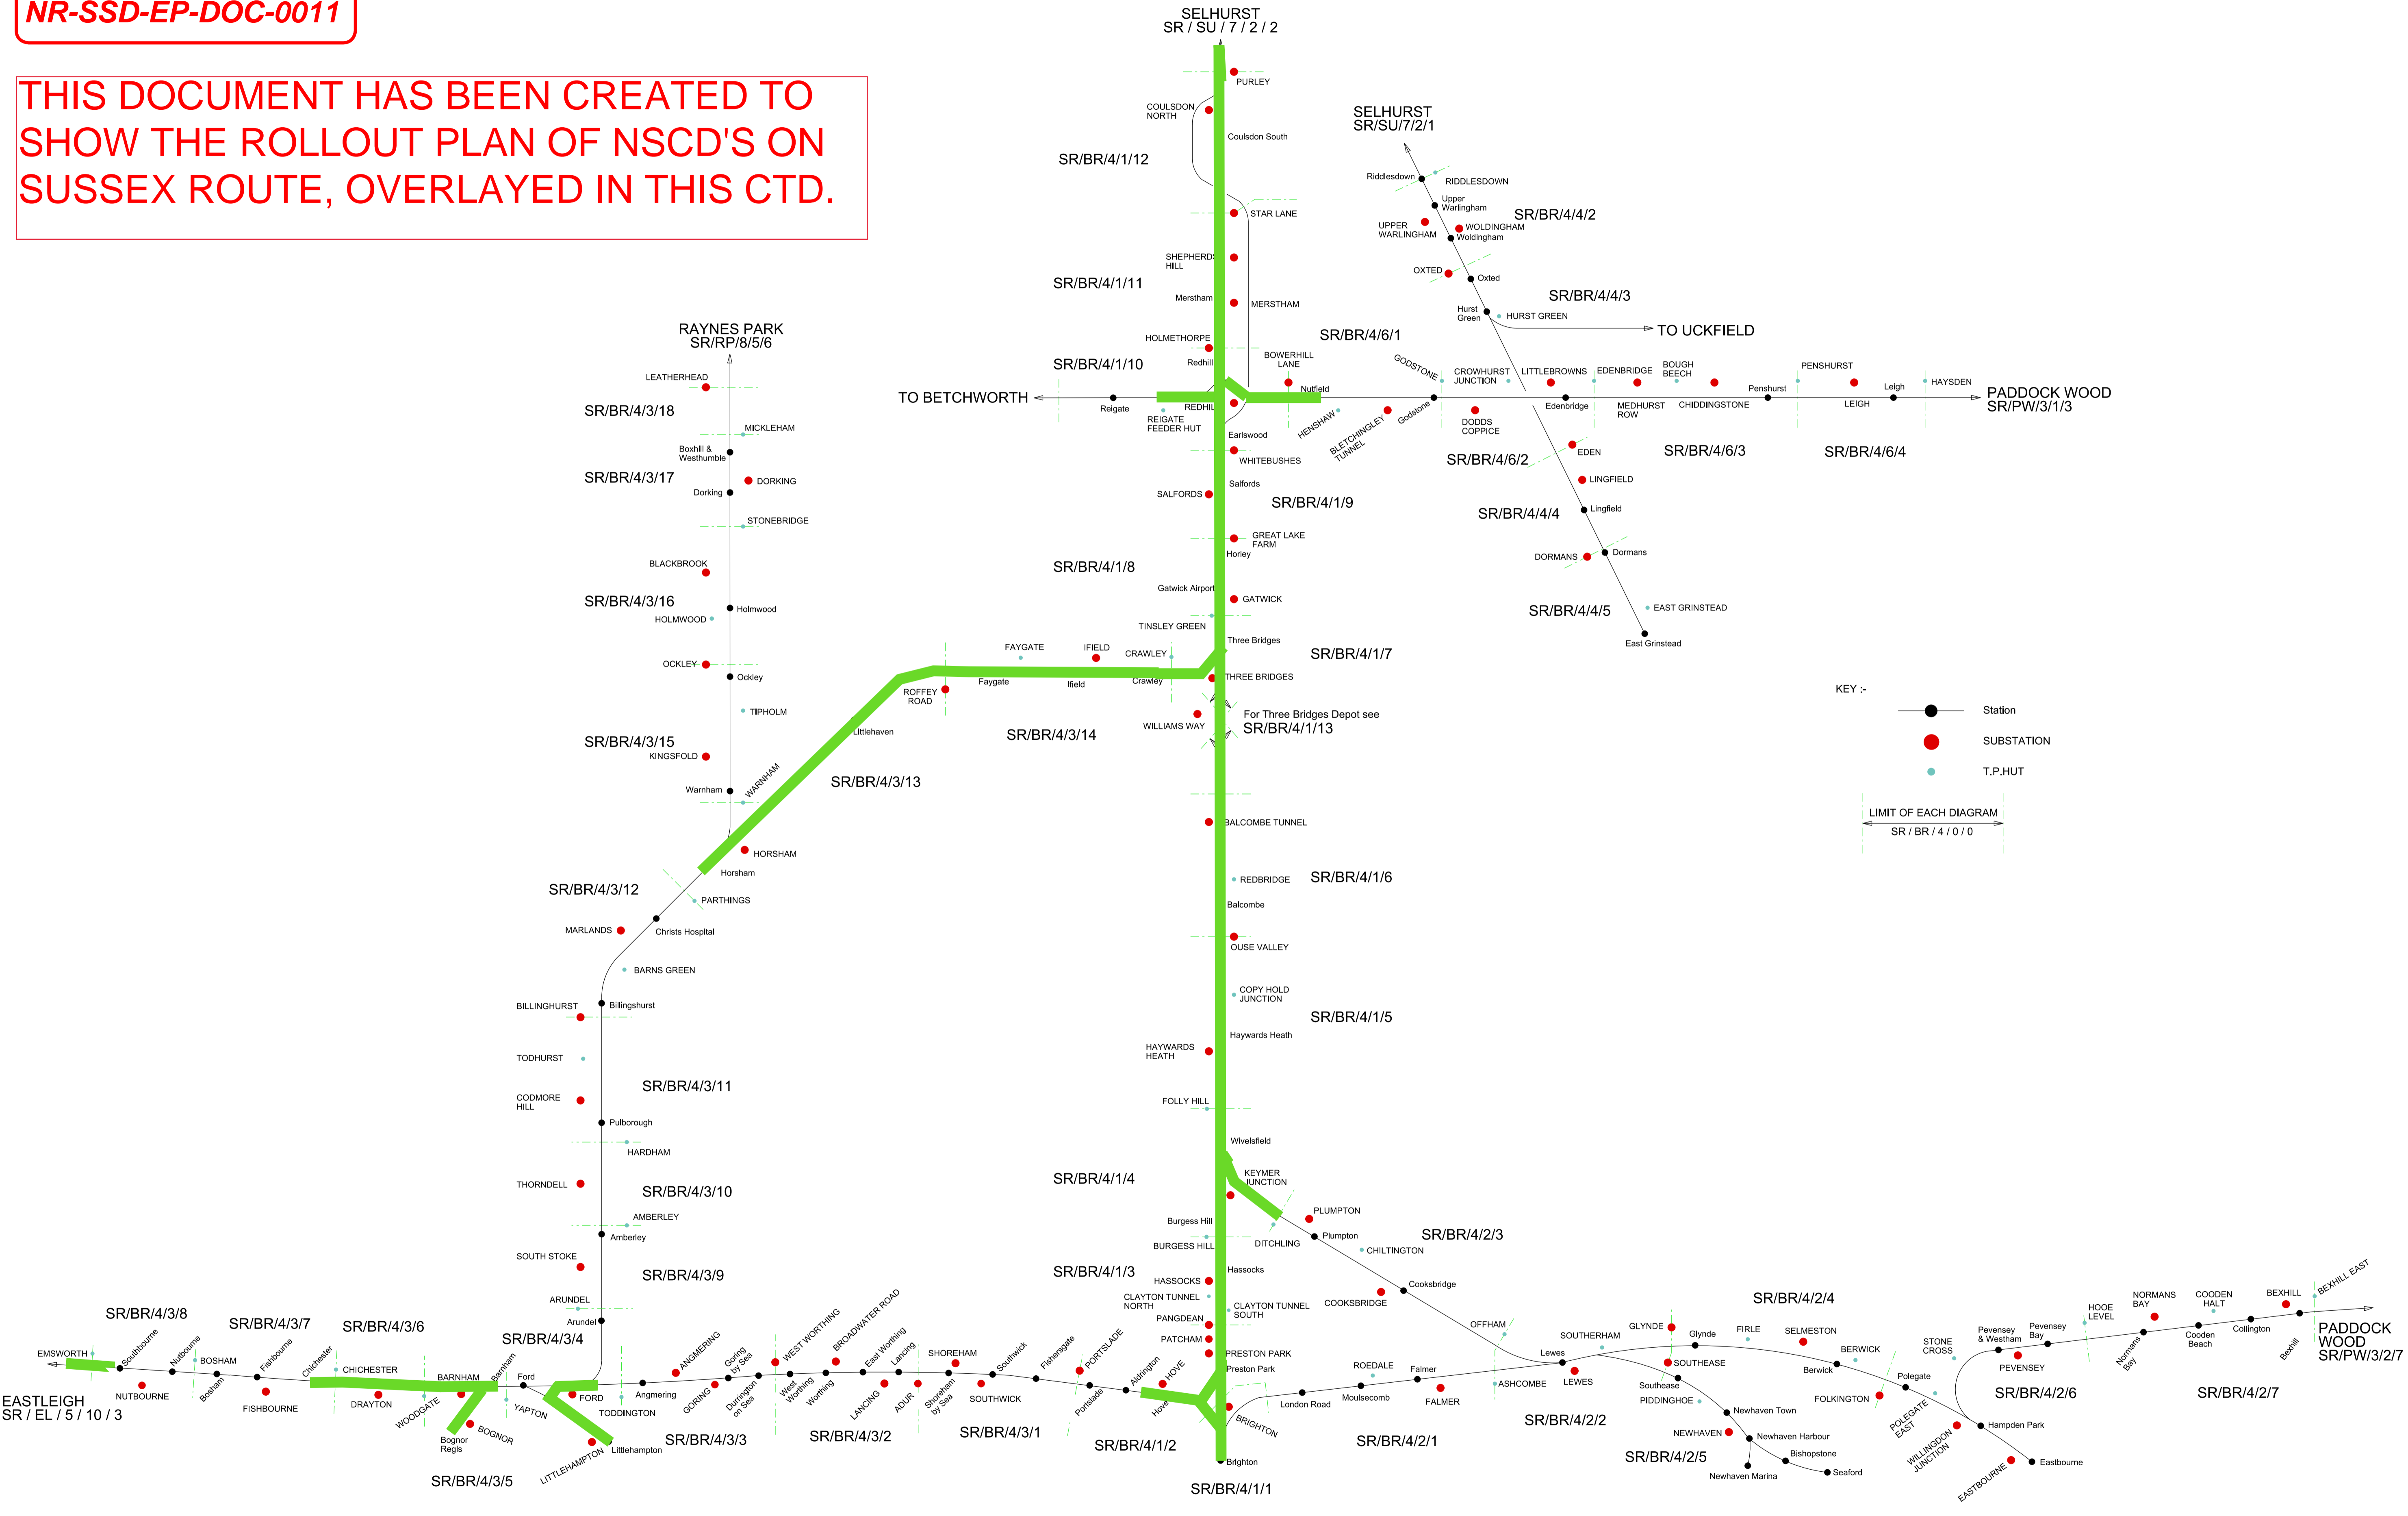

KEY :-

- Station
- SUBSTATION
- T.P.HUT

LIMIT OF EACH DIAGRAM
SR / BR / 4 / 0 / 0

Various substations added / upgraded from TP Huts (where applicable).	DATE: 15.08.2020	DATE: 11.06.2020	DATE: 09.06.2020	DATE: 09.06.2020	DATE: 09.06.2020
	Author	Checked	Approved	Approved	Approved

Network Rail

COMPREHENSIVE TRACK DIAGRAM
MAP OF BRIGHTON ELECTRICAL CONTROL ROOM AREA

ANY QUERIES PLEASE CONTACT:
E&PTechOfficeCroydonDU@networkrail.co.uk

SR / BR / 4 / 0 / 0 / G

SIGNATURES RECORDED ON TASK FORM HELD IN NETWORK RAIL (SUSSEX) DRAWING OFFICE